

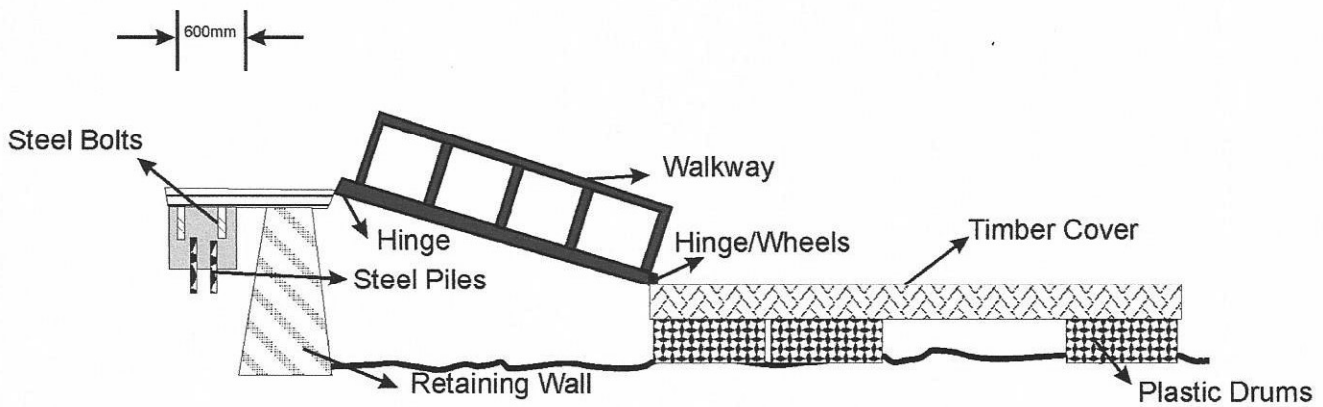



APPENDIX A FULL FRONTAL

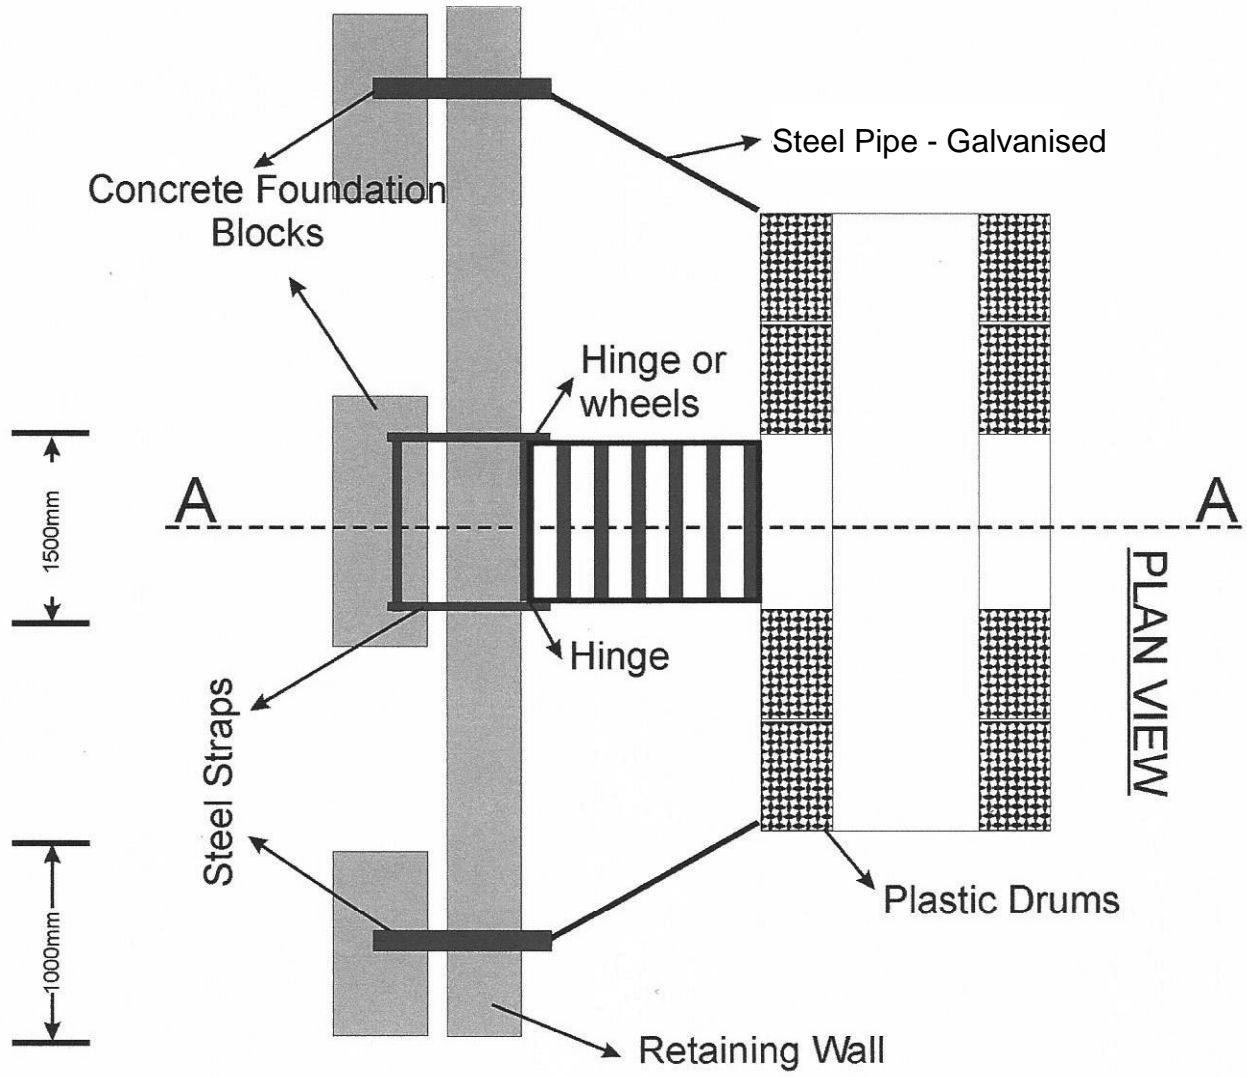

APPENDIX A PAN HANDLE

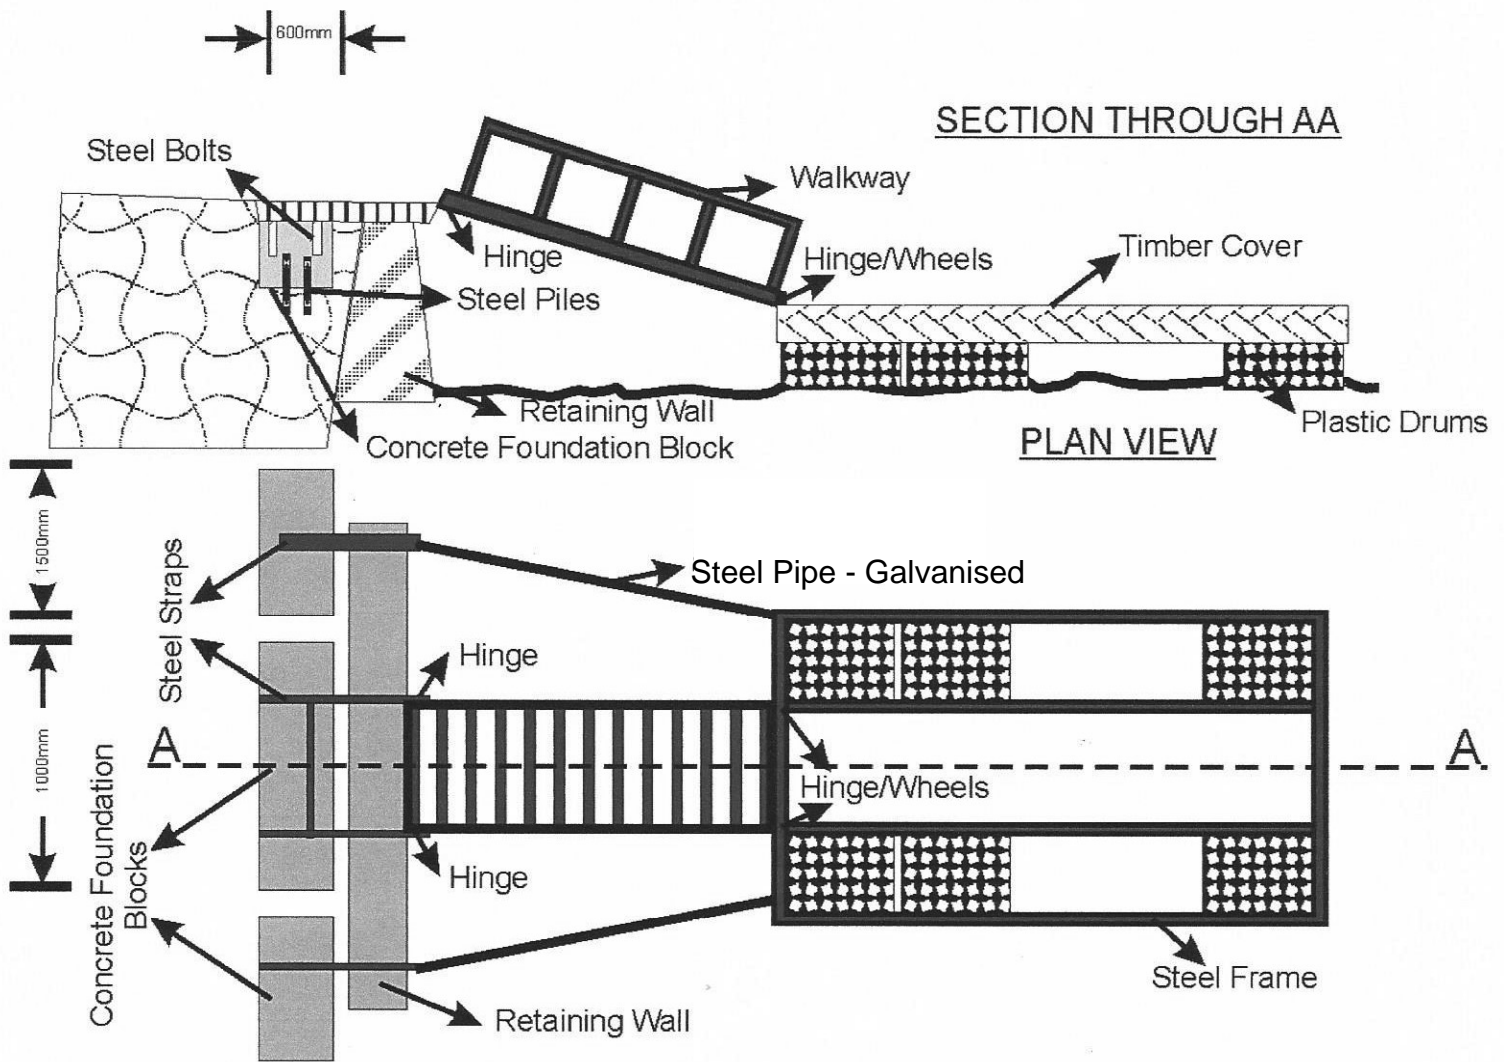

APPENDIX B LAUNCHING RAMP

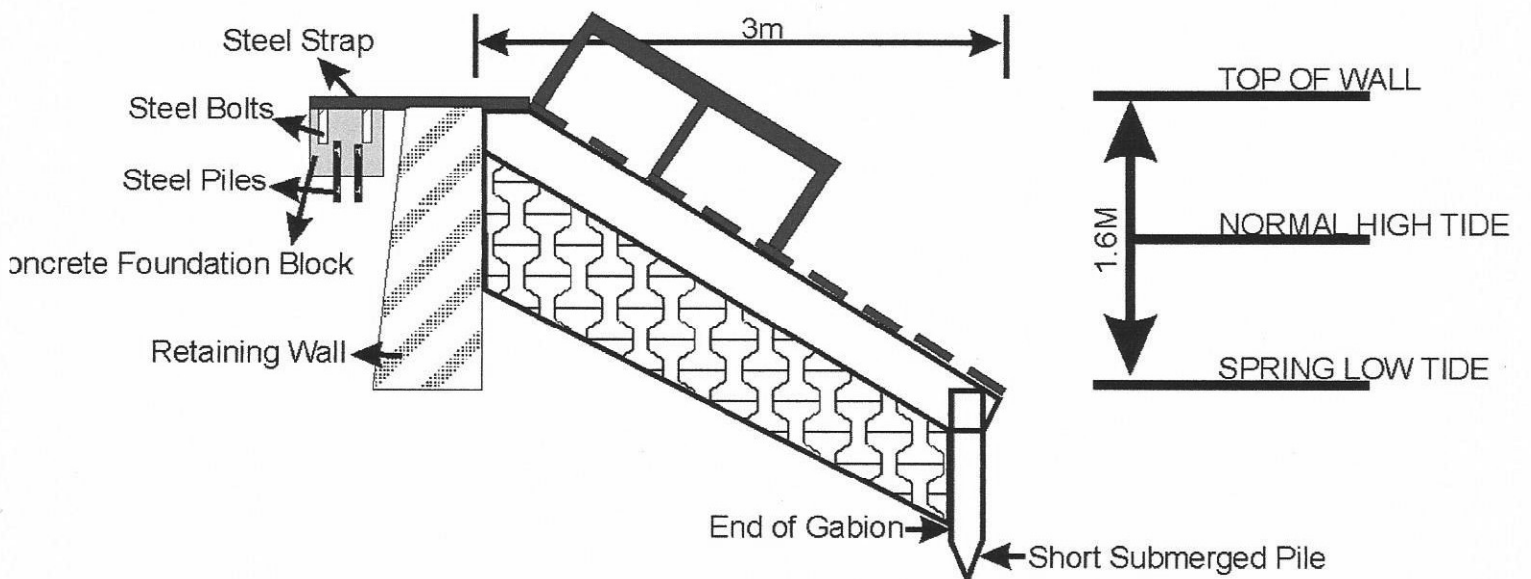

CONCRETE FOUNDATION BLOCK 1500MMX600MMX600MM